

# MARION COUNTY SURVEYOR'S OFFICE


## SECTION CORNER RECORD

DEBRA S. JENKINS  
MARION COUNTY SURVEYOR

SEC. 2 TWN. 14<sub>N</sub> RNG. 2<sub>E</sub>

BRYAN F. CATLIN, PLS  
TECHNICAL SUPERVISOR


Date: 4-15-10  
Party Chief: Wilcoxon  
Crew: Finney  
Type of Marker: Stone  
Method of Establishment: County: 1/31/2000  
IN S.P.C. E Zone, NAD 83 (1986)  
Name: 14020205  
N: 492 614. 237(m)  
E: 47 483. 176 (m)

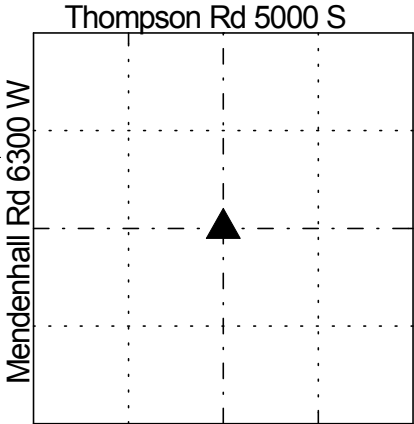

Mendenhall Rd 6300 W

Decatur High School Property

High tension  
power line area

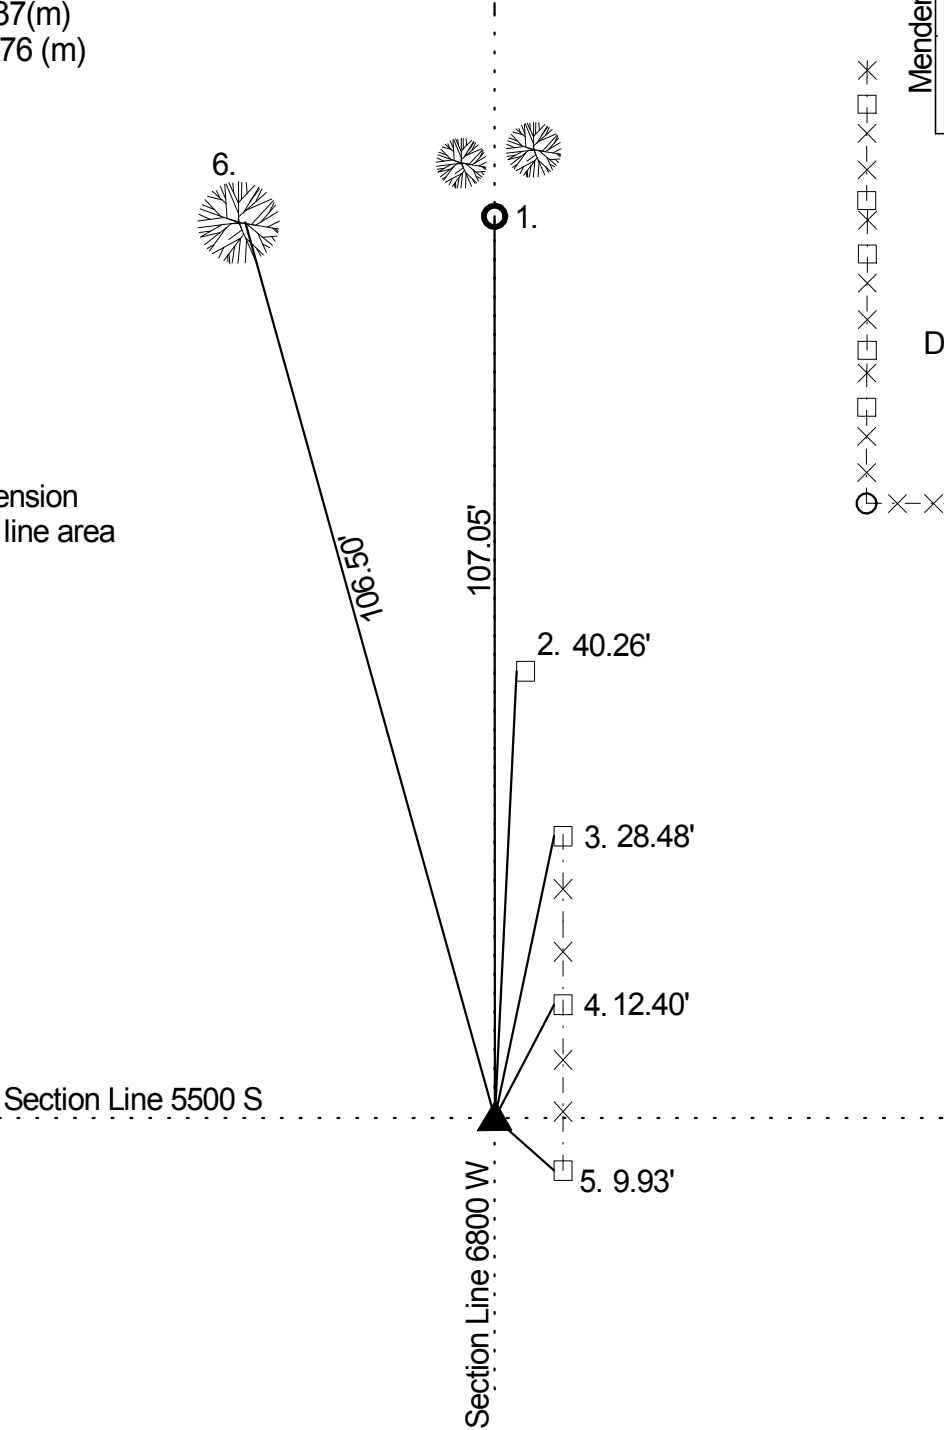

THIS CORNER POSITION  
REPRESENTS A "TITLE" CORNER  
AND MAY NOT NECESSARILY  
REPRESENT THE POSITION BASED  
ON RECORD CORNERS.

D.B. Hasbrook 3/19/1855 indicates a corner 1.62 ½ chains north of center of section but does not specify what was at center (Decatur Twp. Legal Survey Book pg. 12). Wilcoxon 1/31/2000 called ¾" pipe with stone 0.2' south. Kiste 5/15/2005 called same. Wilcoxon 4/15/2010 called stone 0.26' SE of 1" pipe and 0.65' west of old post with MCSO sign.

REF	DISTANCE	DESCRIPTION
1.	107.05'	Stone (140202A)
2.	40.26'	Mag nail w/brass washer W wooden fence post 6" down from top of post
3.	28.48'	Cut 'x' in most N. steel fence post 15" up
4.	12.40'	Face of 3rd steel fence post from N fence post corner
5.	9.93'	Face of 4th steel fence post from N fence post corner
6.	106.50'	Mag nail w/brass washer E 20" Walnut tree 36" up